

MARION COUNTY SURVEYOR'S OFFICE



SECTION CORNER RECORD

DEBRA S. JENKINS
MARION COUNTY SURVEYOR

SEC. 31 TWN. 15_N RNG. 5_E

BRYAN F. CATLIN, PLS
TECHNICAL SUPERVISOR

Date: 5-22-09
Party Chief: Greene
Crew: Taylor / Finney
Type of Marker: Set Mag nail with MCSO washer
Method of Establishment: County: 10-29-97
Name: 15053110

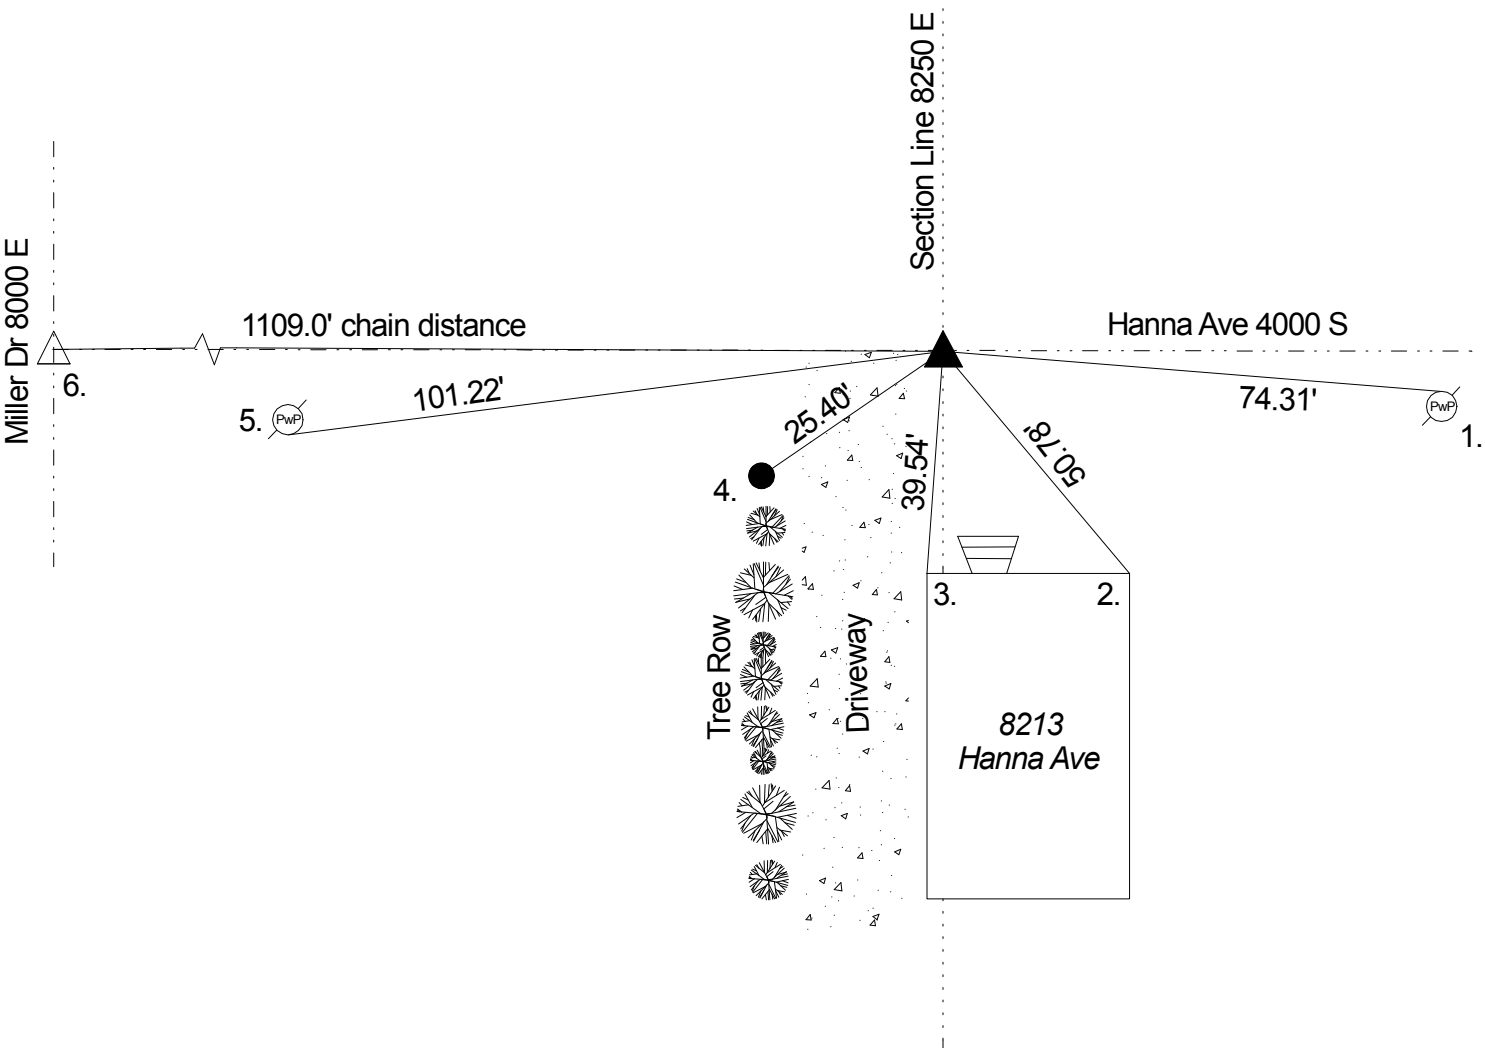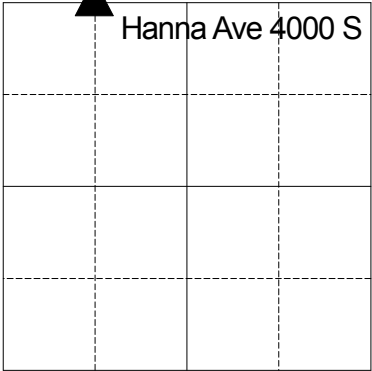

REF.	DISTANCE	DESCRIPTION
1.	74.31'	PK nail w/shiner N PwP #34-680 12" up
2.	50.78'	NE corner of brick 8213 Hanna Ave
3.	39.54'	NW corner of brick 8213 Hanna Ave
4.	25.40'	Iron pin in tree line 3" dn
5.	101.22'	Mag nail w/brass washer S PwP #36-680 12" up
6.	1109.00'	Due W to Miller Dr 8000 E Mag nail w/BW (Harrison scheduled for installation at end of construction)

THIS CORNER POSITION
REPRESENTS A "TITLE" CORNER
AND MAY NOT NECESSARILY
REPRESENT THE POSITION BASED
ON RECORD CORNERS.